


Linear Ceiling System-Product # 5W-L225
Planks: 2 1/4" W x 95 1/4"- 119 1/4"
Overall Panel Dimensions: 12" W x 95 1/4" - 119 1/4" 1 1/2" H



fifth wall designs

5th Wall Designs
 3011 82nd Lane NE
 Blaine, MN 55449
 P: 1-877-584-9255
 D:763-780-4935
 fifthwalldesigns.com

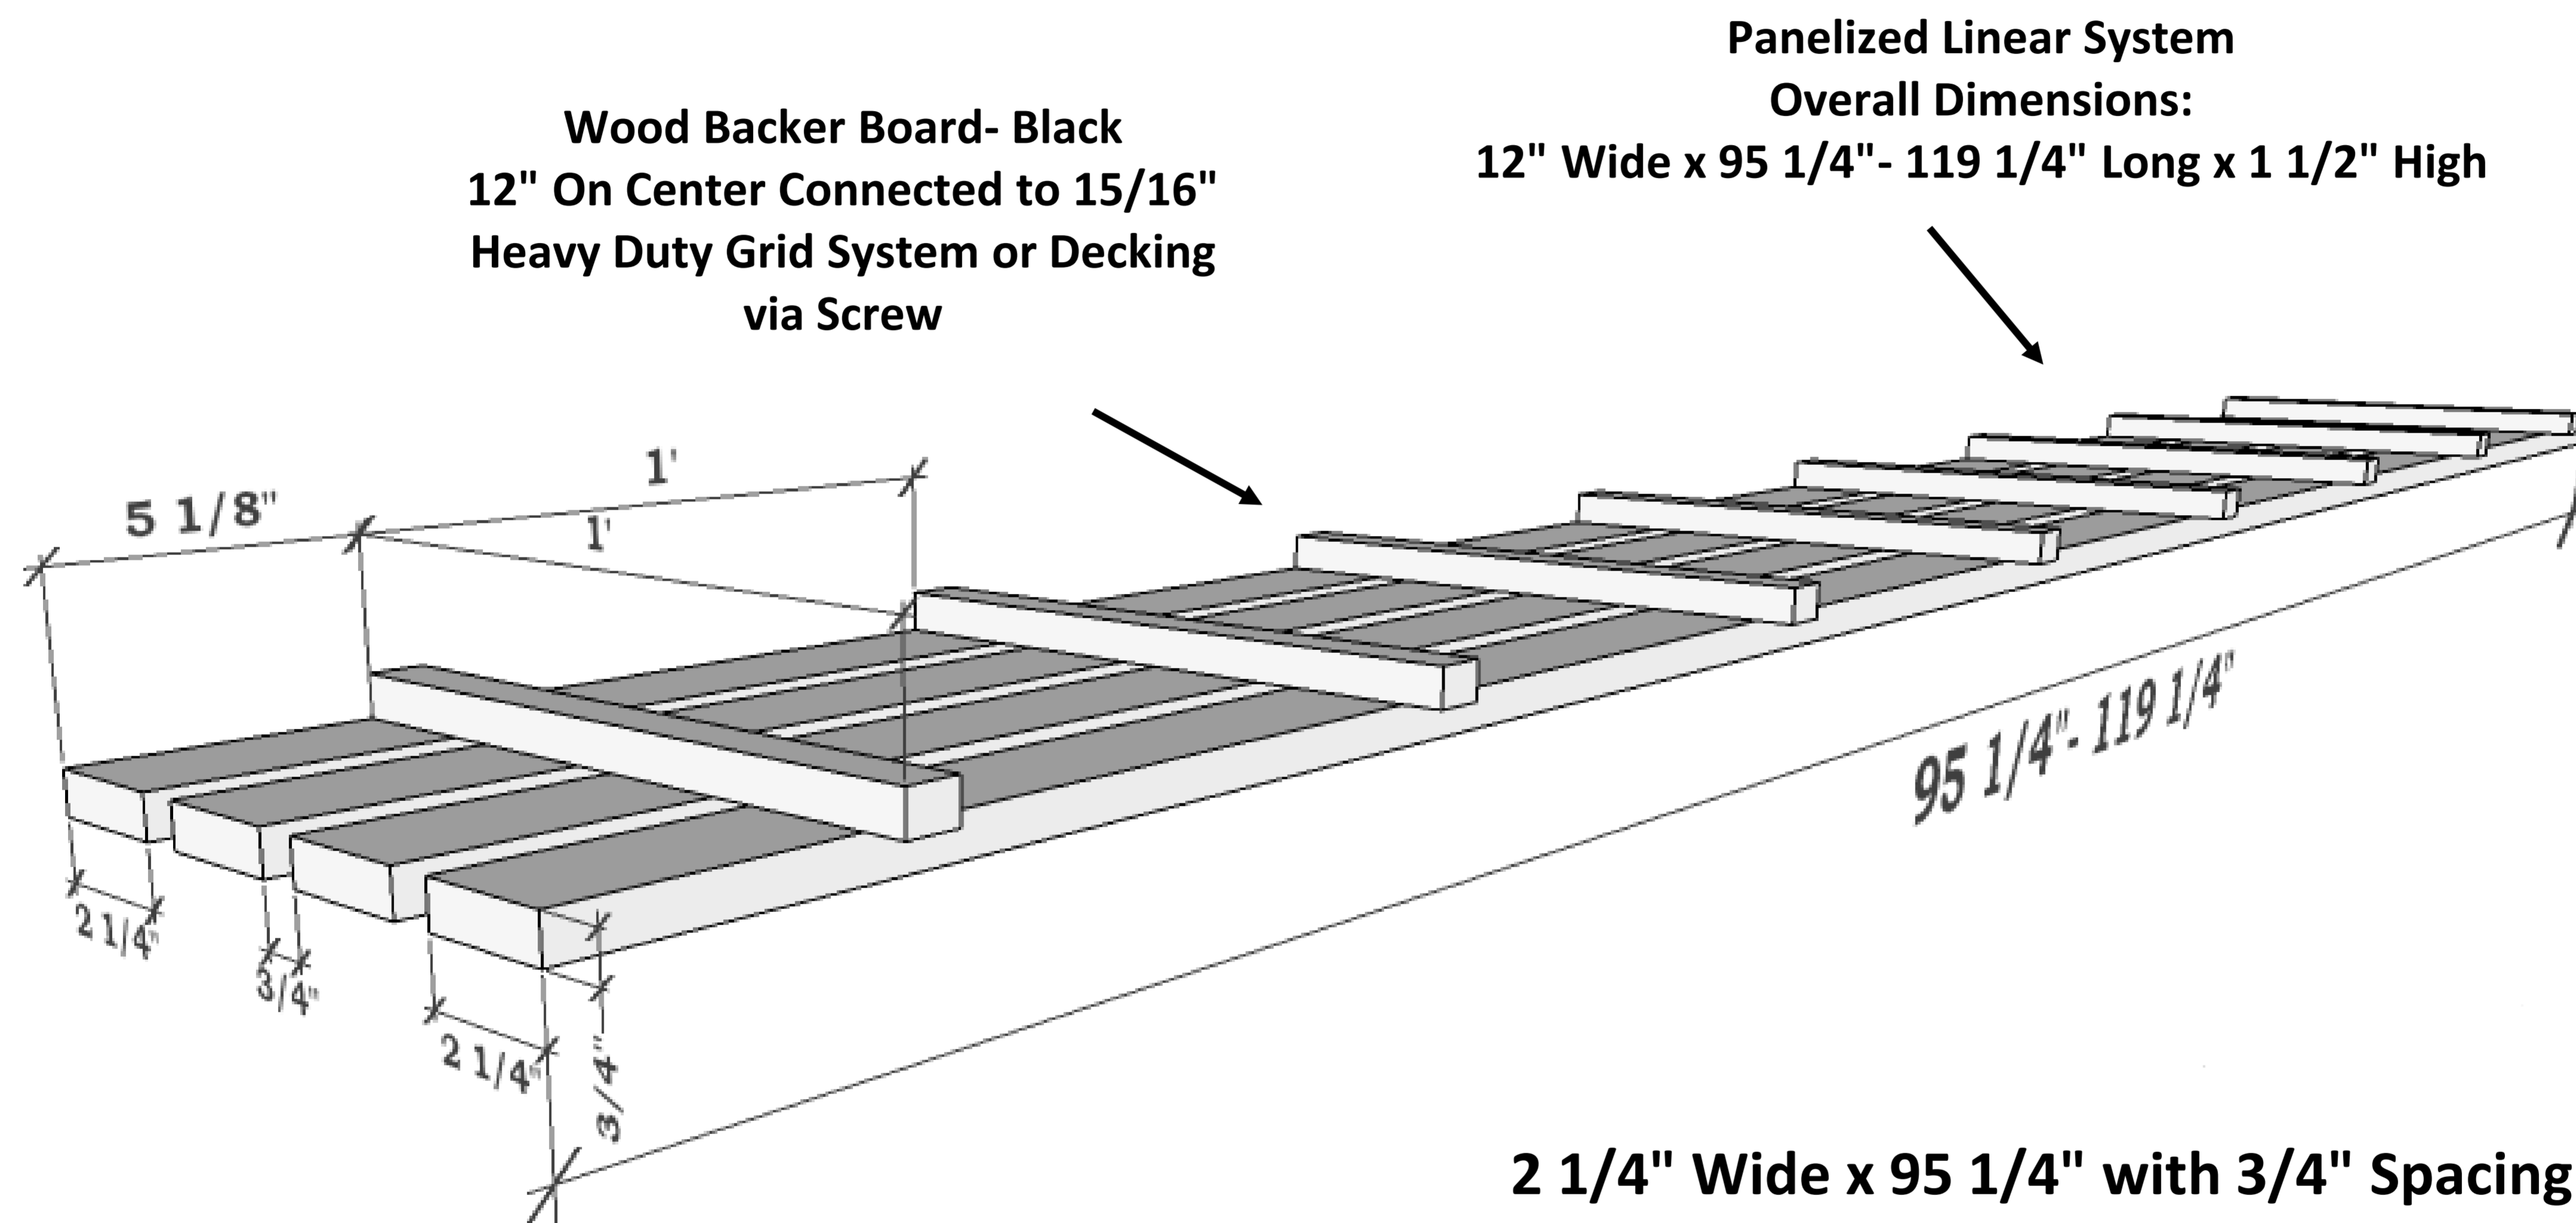

Wood Backer Board- Black
12" On Center Connected to 15/16"
Heavy Duty Grid System or Decking
via Screw

Panelized Linear System
Overall Dimensions:
12" Wide x 95 1/4"- 119 1/4" Long x 1 1/2" High

2 1/4" Wide x 95 1/4" with 3/4" Spacing
4 Planks Per Linear Foot
Custom and Longer Lengths Available
Core: 3/4" Standard or Fire Rated Core

Panel Details

- **Wood Species:** See Wood Options
- **Lengths:** Standard= 95 1/4" -119 1/4" or Custom Lengths Available
- **Fire Rating** Class A or Class C
- **Cores:** Particle Board , MDF or Solid Wood

Product Drawing
Product # 5W-L225
2 1/4" Plank with
3/4" Spacing