



Linear Ceiling System- Direct Application-Product # 5W-LD525

Planks: 2 1/4" W - 8 1/4" x 95 1/4"- 119 1/4" L x 3/4" T


3/4" Suspension Clip

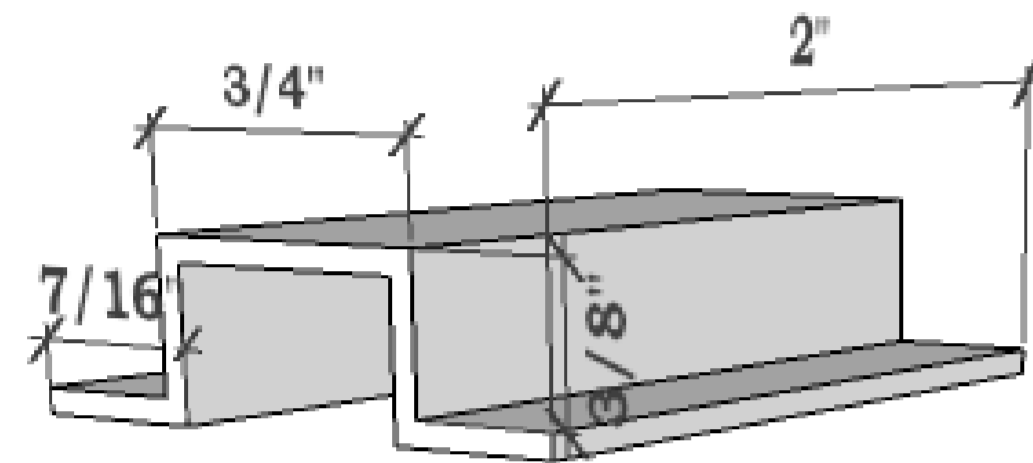


1/2" Suspension Clip

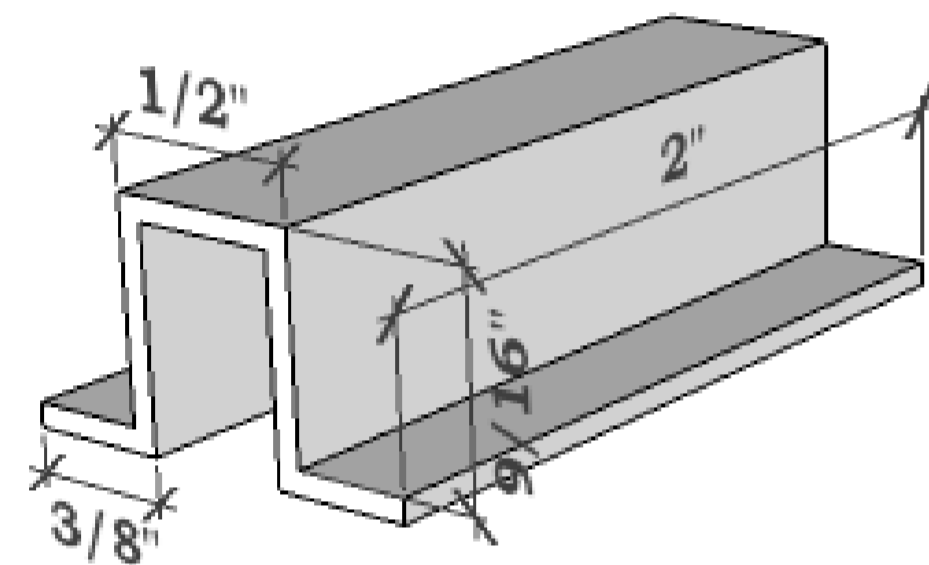

3/16"- 1/4" Suspension Clip

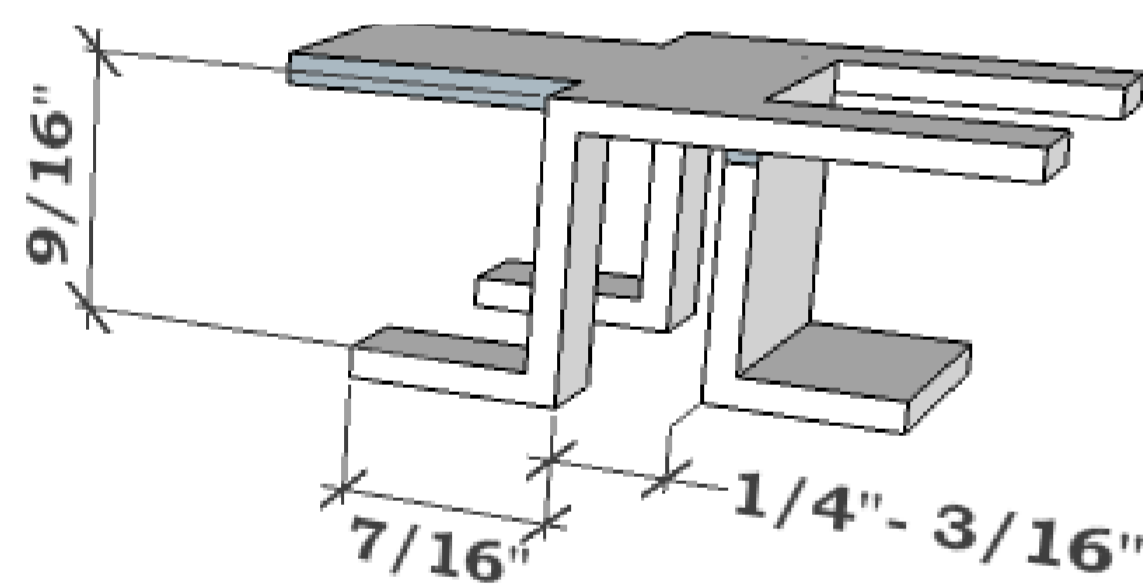

Optional: Black Scrim to Create Shadow Line or Acoustical Blanket applied back of Planks for Acoustical Performance

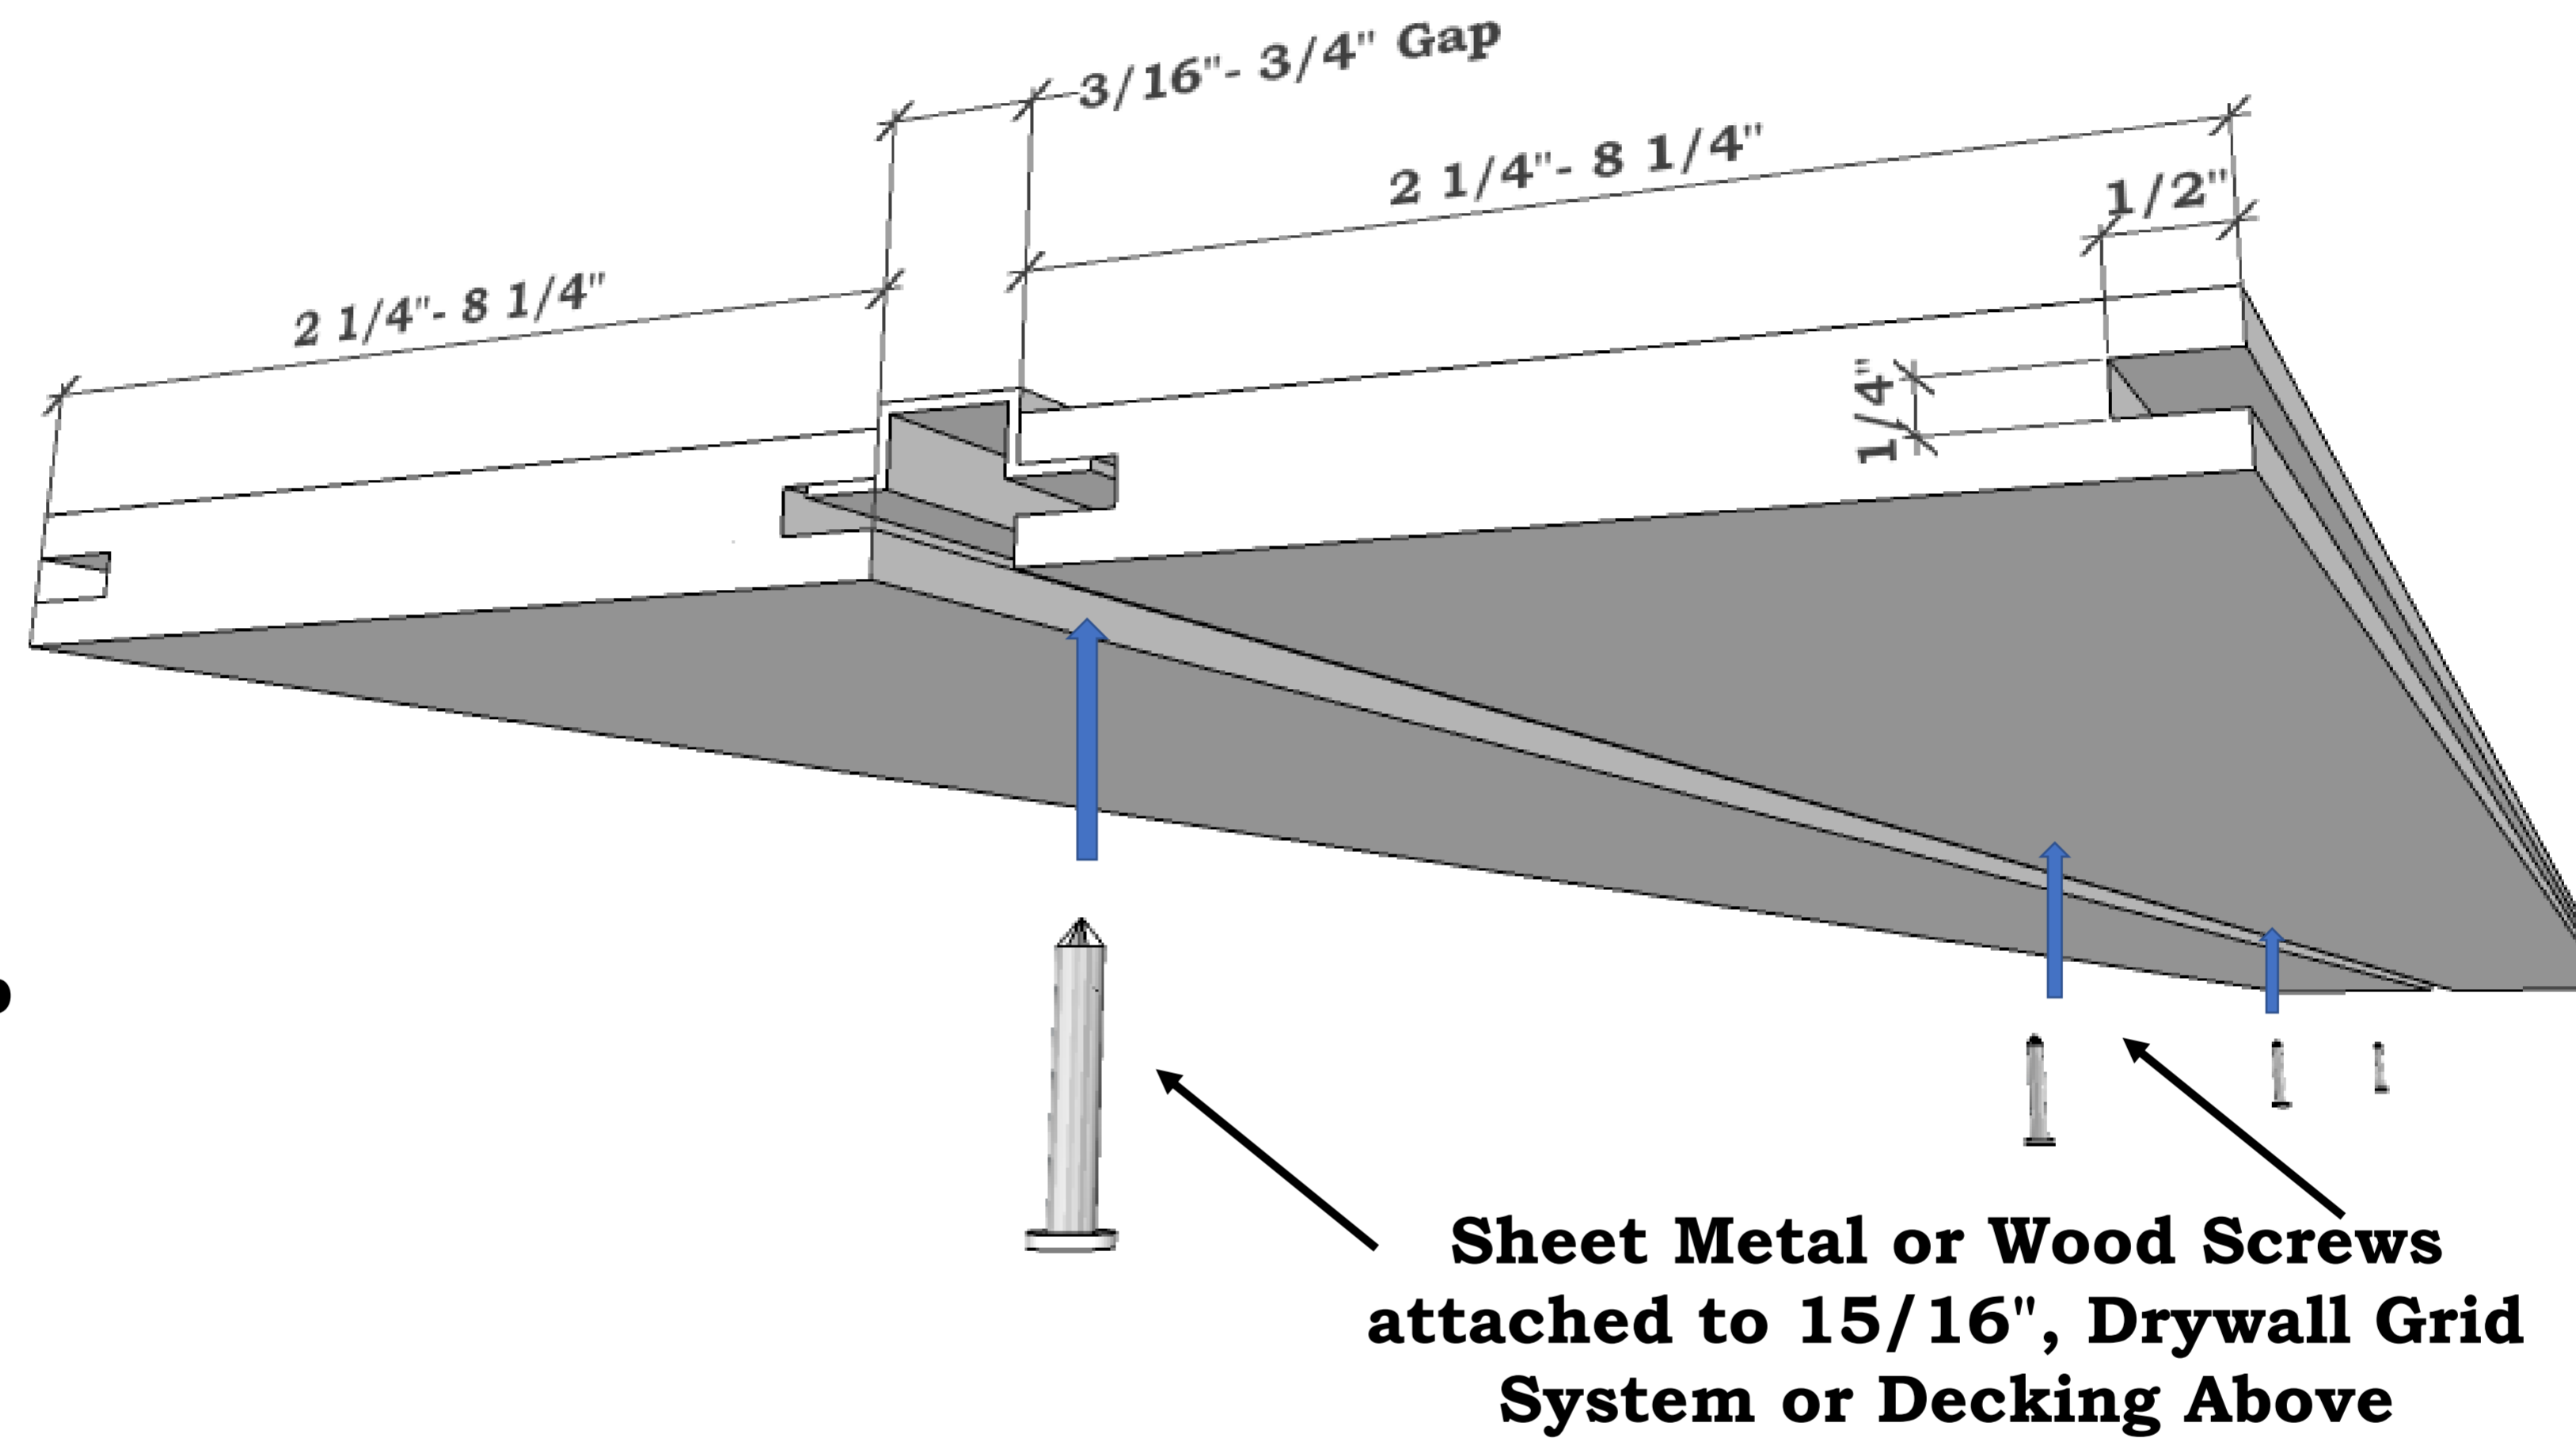

Sheet Metal or Wood Screws attached to 15/16", Drywall Grid System or Decking Above

Plank Details

- Wood Species: See Wood Options
- Lengths: Standard= 95 1/4" -119 1/4" or Custom Lengths Available
- Fire Rating: Class A or Class C
- Cores: Particle Board , MDF or Solid Wood

2 1/4" - 8 1/4" W Planks with 3/16- to 3/4" Spacing
 Custom Width and Longer Lengths Available
 Core: 3/4" Standard or Fire Rated Core



fifth wall designs

5th Wall Designs
 3011 82nd Lane NE
 Blaine, MN 55449
 P: 1-877-584-9255
 D:763-780-4935
 fifthwalldesigns.com

Product Drawing
 Product # 5W-LD525
 2 1/4- 81/4" Planks
 3/6"- 3/4" Spacing